


2ème étage 1/25

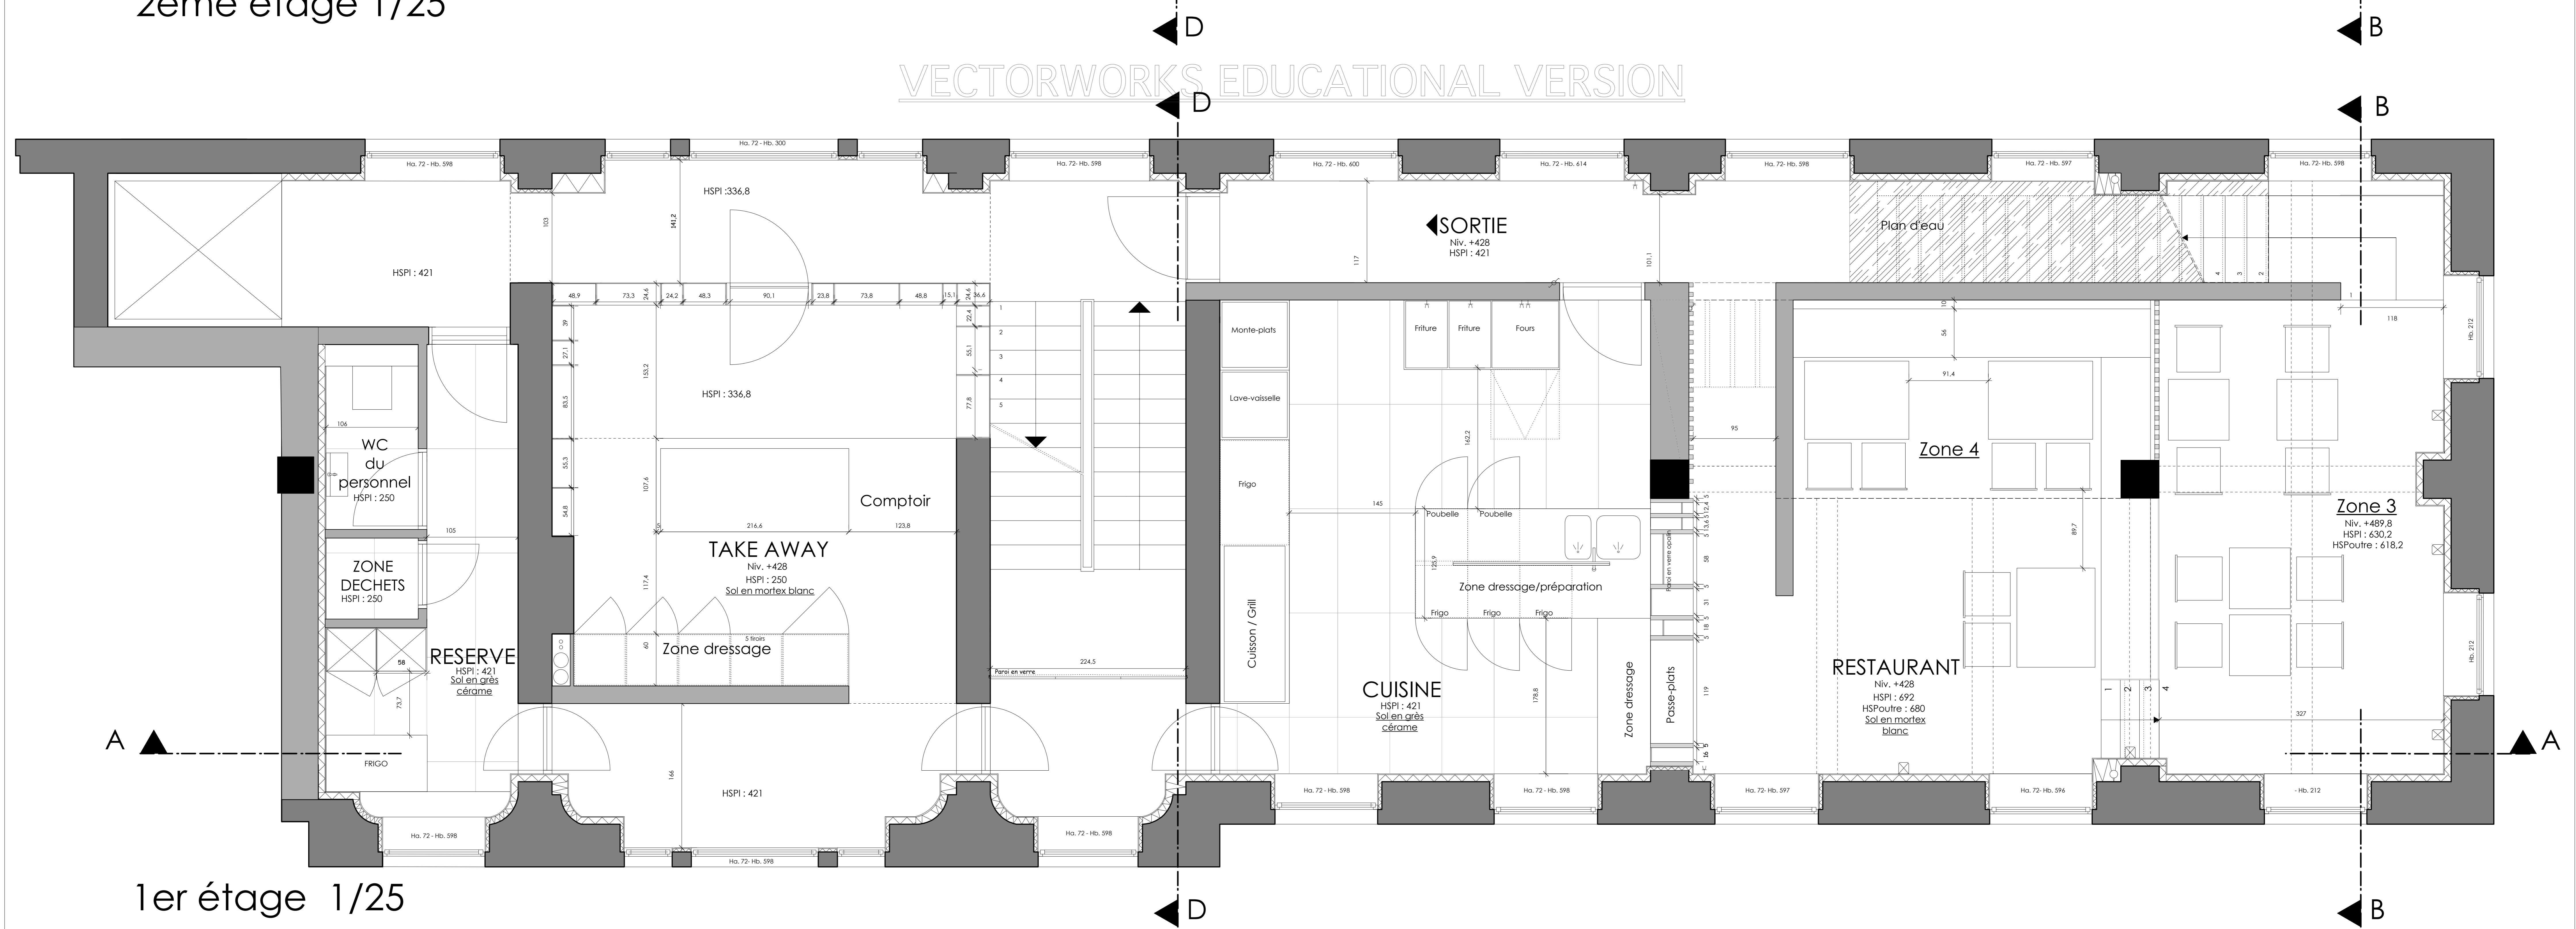

1er étage 1/25